

*Min 204 / Max 800

Optional:
*Adjustable feet 500
*Adjustable feet 800

NAME:
ROOM DIVIDER 75-160

TYPE:
ELU-B





DATE:
27/12/2024

SCALE:
1:16

PAPER:
A4

élu-fire

Doornhoek 3766, 5465 TA Veghel
The Netherlands
info@elu-fire.nl
www.elu-fire.nl

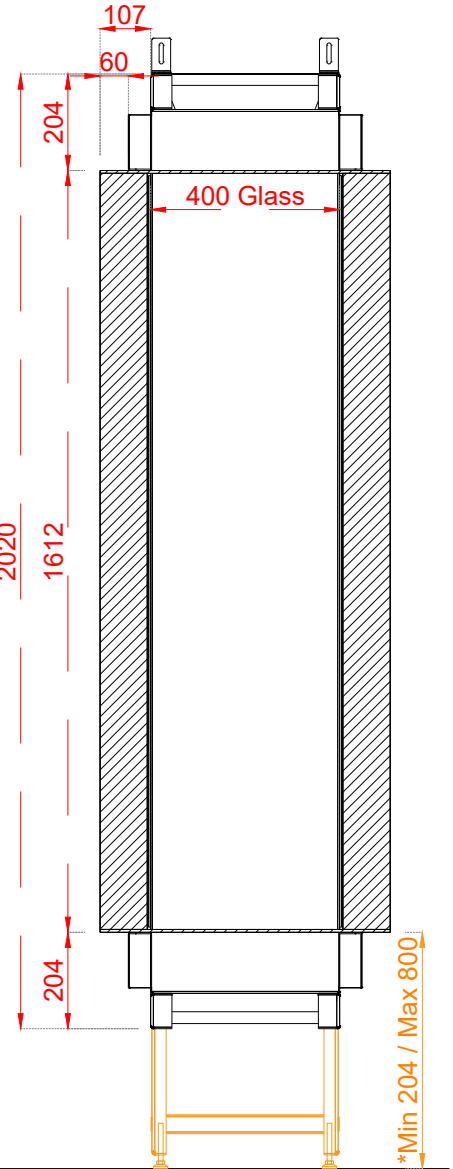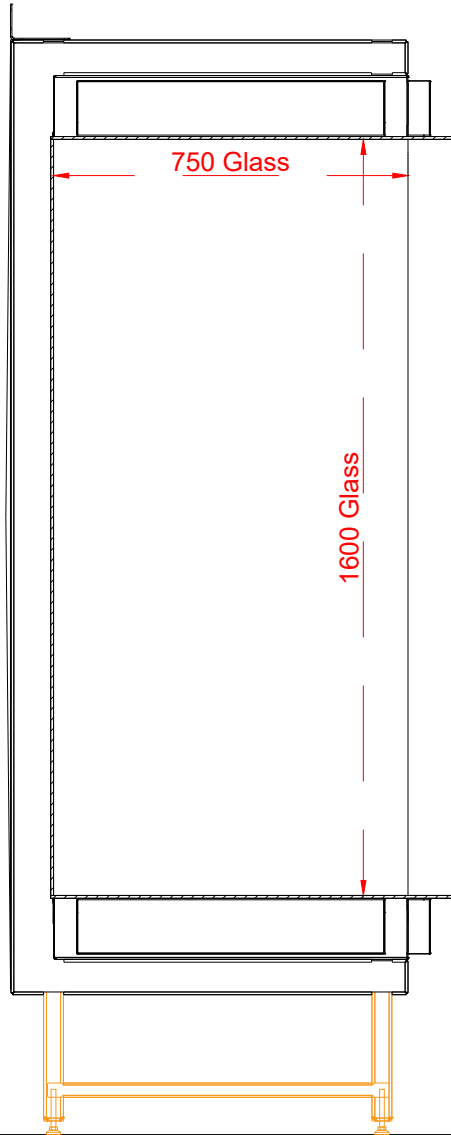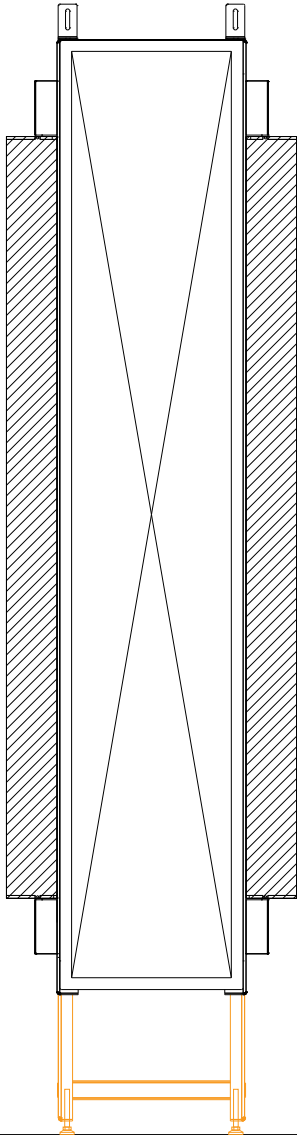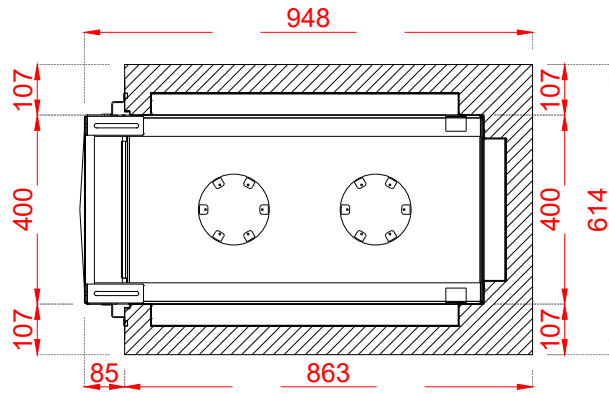

Optional:
 *Adjustable feet 500
 *Adjustable feet 800

NAME:

ROOM DIVIDER 75-160 - FRAME 10CM

TYPE:

ELU-B

DATE:

27/12/2024

SCALE:





1:16

PAPER:

A4

élu-fire

Doornhoek 3766, 5465 TA Veghel
 The Netherlands
 info@elu-fire.nl
 www.elu-fire.nl

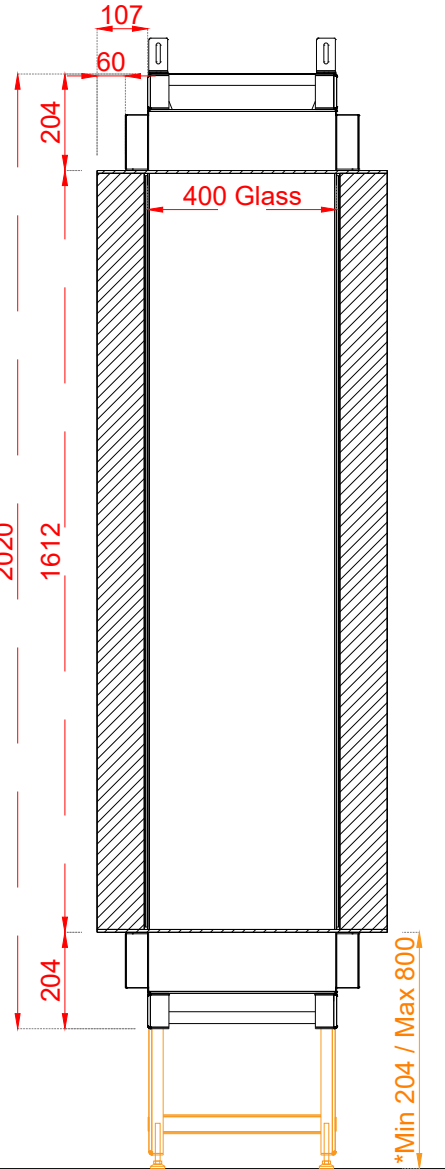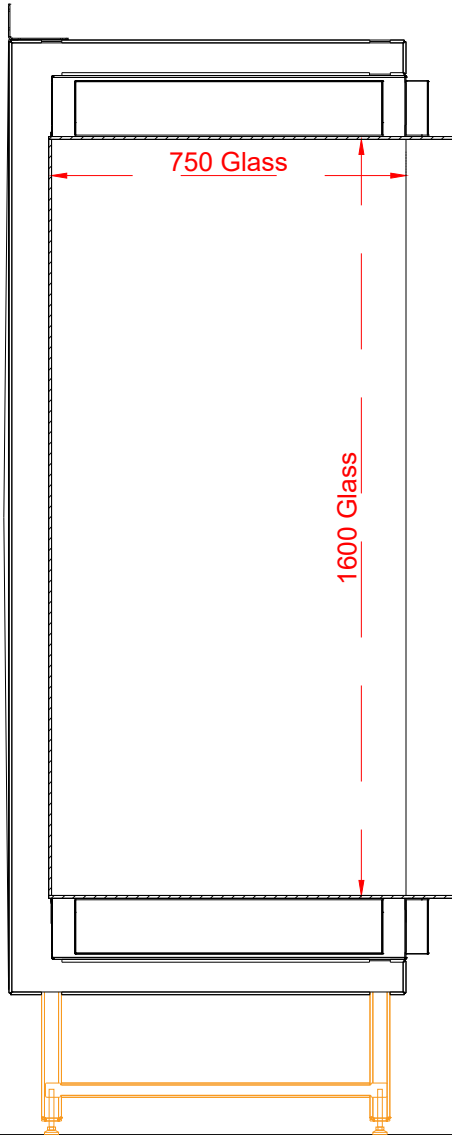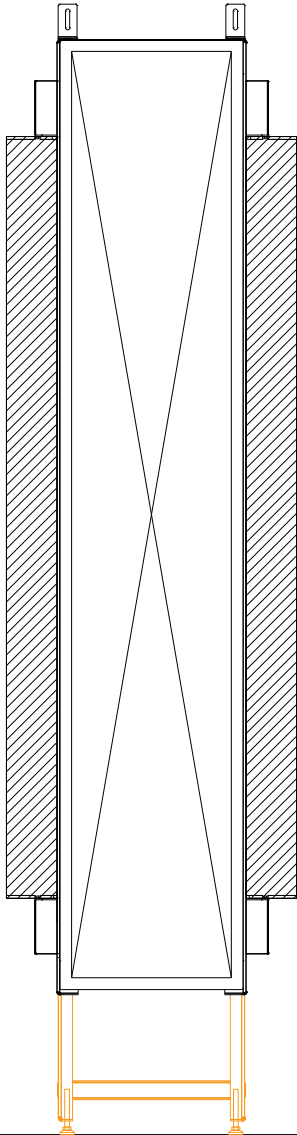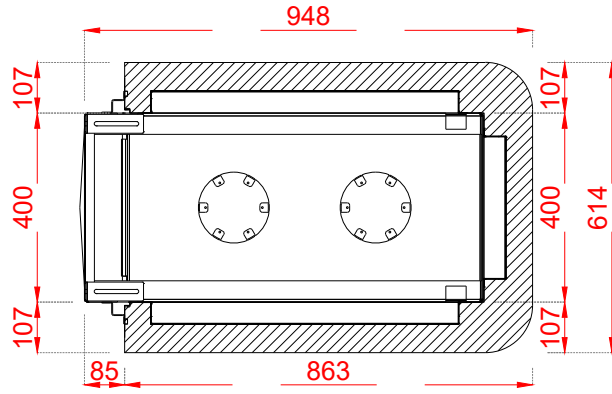

Optional:
 *Adjustable feet 500
 *Adjustable feet 800

NAME:
 ROOM DIVIDER 75-160 - ROUNDED FRAME

TYPE:
 ELU-B


DATE:
 27/12/2024

SCALE:
 1:16


PAPER:
 A4

élu-fire

Doornhoek 3766, 5465 TA Veghel
 The Netherlands
 info@elu-fire.nl
 www.elu-fire.nl

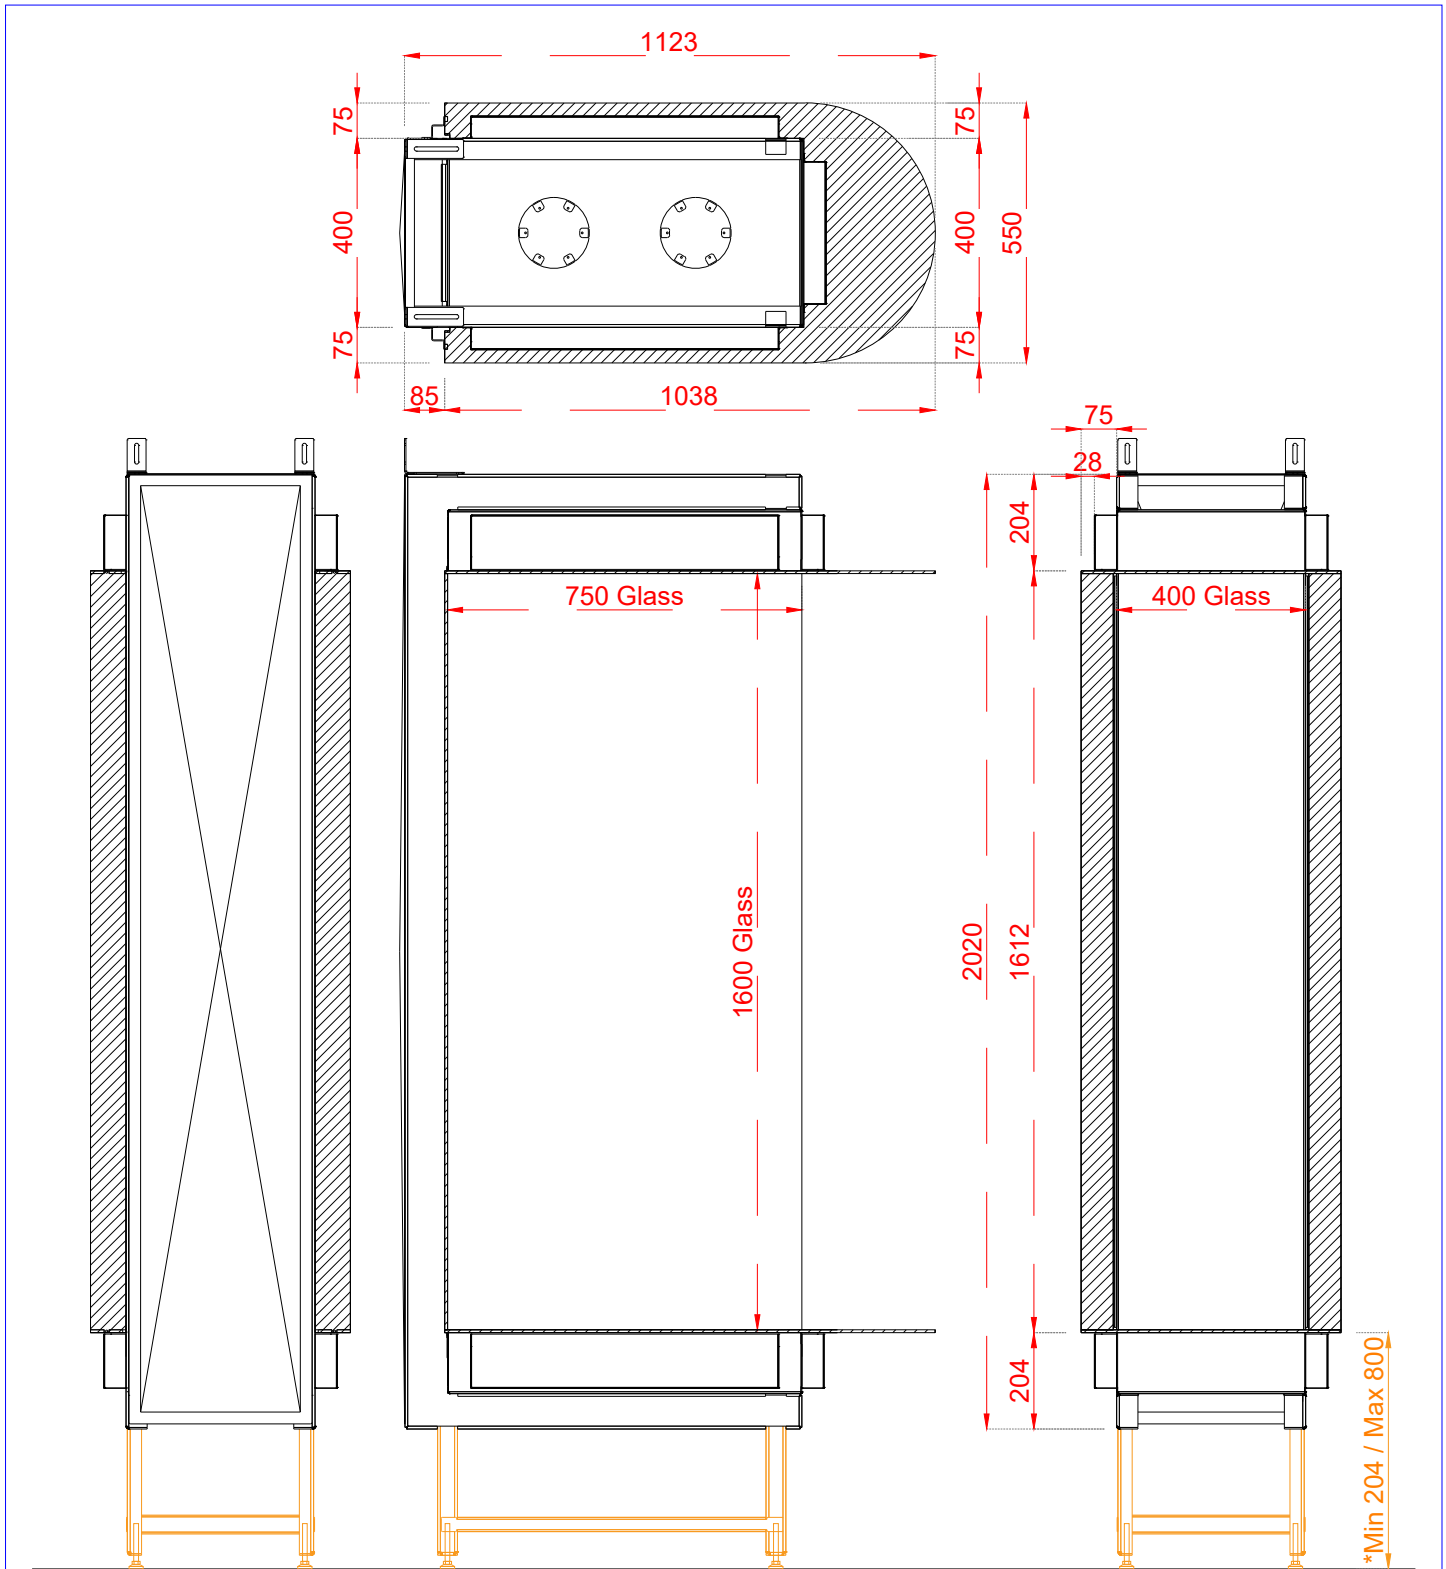

Optional:
 *Adjustable feet 500
 *Adjustable feet 800

NAME: ROOM DIVIDER 75-160 - FRAME 7CM CIRCLE		 Doornhoek 3766, 5465 TA Veghel The Netherlands info@elu-fire.nl www.elu-fire.nl
TYPE: ELU-B	DATE: 27/12/2024	
SCALE: 1:16	PAPER: A4	